

109 N HIGH STREET

WEST CHESTER, PA | 19380



**3,481 SF
AVAILABLE
FOR LEASE**



TOMMY CICCARONE, JR. | BILL HESS | ROB GAMBONE

For Leasing Information: 610.321.1111 | Learn more online at www.bennettwilliams.com



ACTIVE MEMBER OF:

COMMERCIAL BROKERAGE. *Redefined.*



DEMOGRAPHICS		1 MILE	3 MILE	5 MILE
	POPULATION	23,249	61,962	117,462
	TOTAL EMPLOYEES	16,732	35,588	57,081
	AVERAGE HHI	\$128,090	\$163,368	\$174,211
	TOTAL HOUSEHOLDS	8,191	22,162	43,792



PROPERTY HIGHLIGHTS

- SF: 3,481
- ADA: Yes (elevator)
- Sprinkler: Yes
- Restroom(s): 2 fully ADA
- Asking Rent: \$25.00 NNN



TOMMY CICCARONE, JR. | BILL HESS | ROB GAMBONE
 For Leasing Information: 610.321.1111 | Learn more online at www.bennettwilliams.com



COMMERCIAL BROKERAGE. *Redefined.*


ZONING: TC, TOWN CENTER DISTRICT


The Town Center District is designed to accommodate uses appropriate to the Central Business District, especially within the Retail Overlay District, and to provide regulations to ensure that the scale and character of the historic and retail commercial environment is maintained. The district is also designed to include regulations to encourage the provision of pedestrian amenities and protect the character of adjoining residential zoning districts. The district is not intended to accommodate commercial uses which are more appropriate for the Commercial Service District and entail high-volume traffic turnover, large parking areas and/or outdoor storage and display areas.

PERMITTED USES:

- Banks
- Community Facilities
- Multi-Family
- Municipal uses
- Offices
- Personal service shops
- Restaurants
- Retail Store
- Single or two-family dwelling (attached, detached, semi-detached)


LEGEND

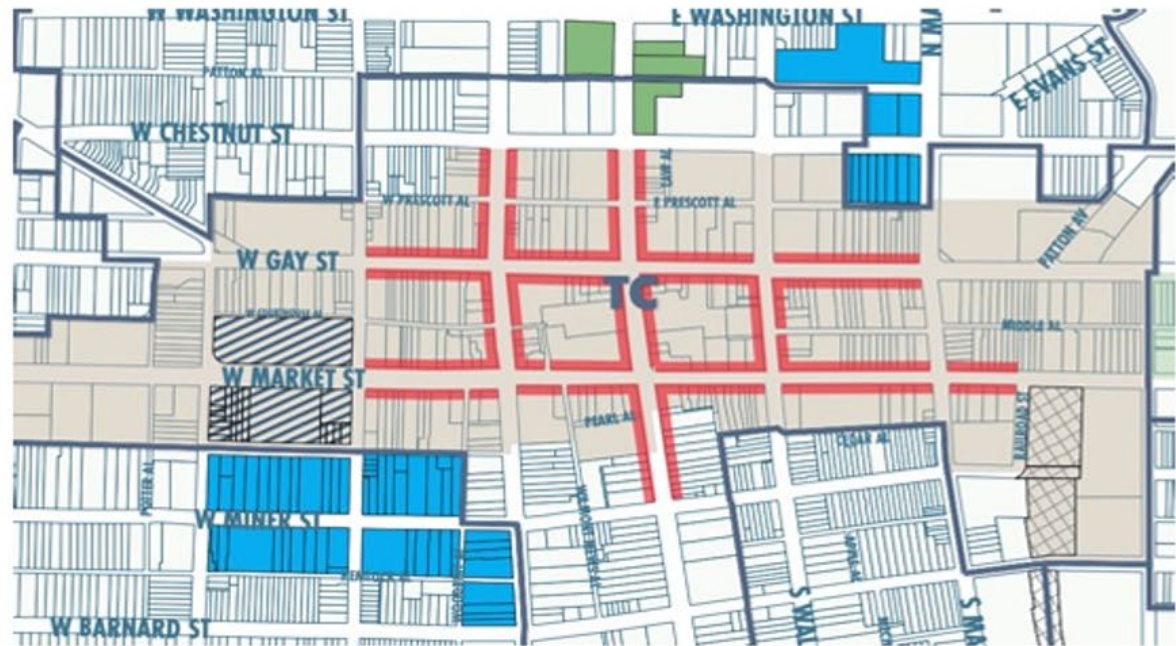

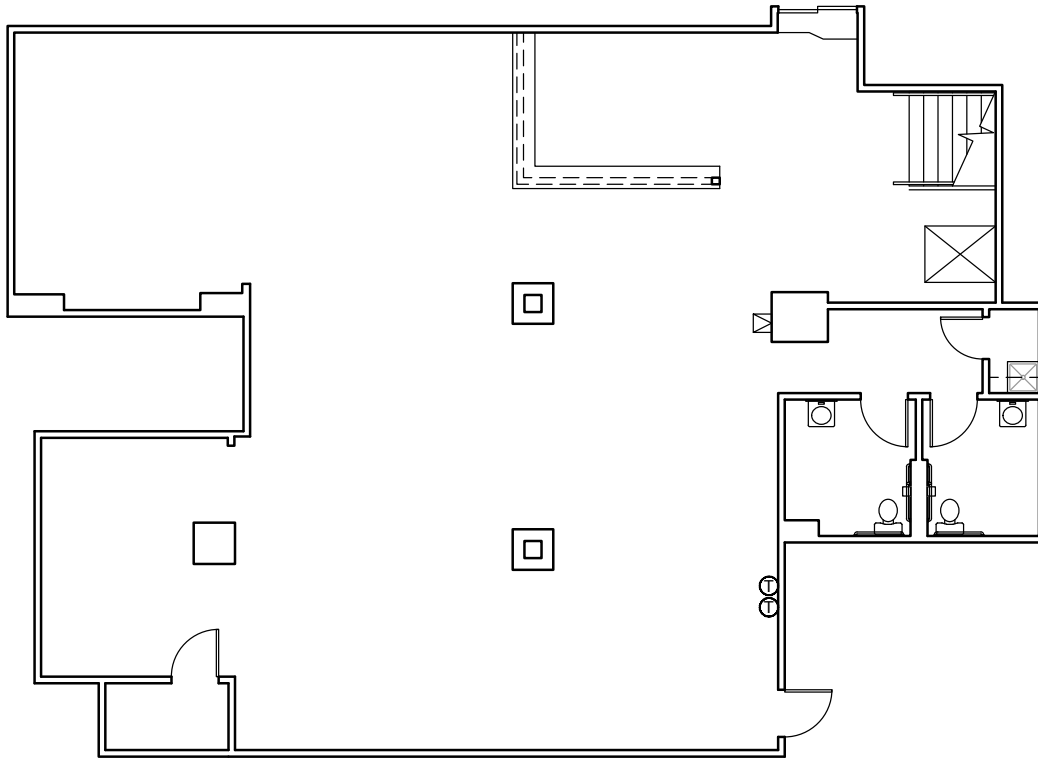

EXISTING LOWER LEVEL FLOOR PLAN

SCALE: 1/8" = 1'-0"

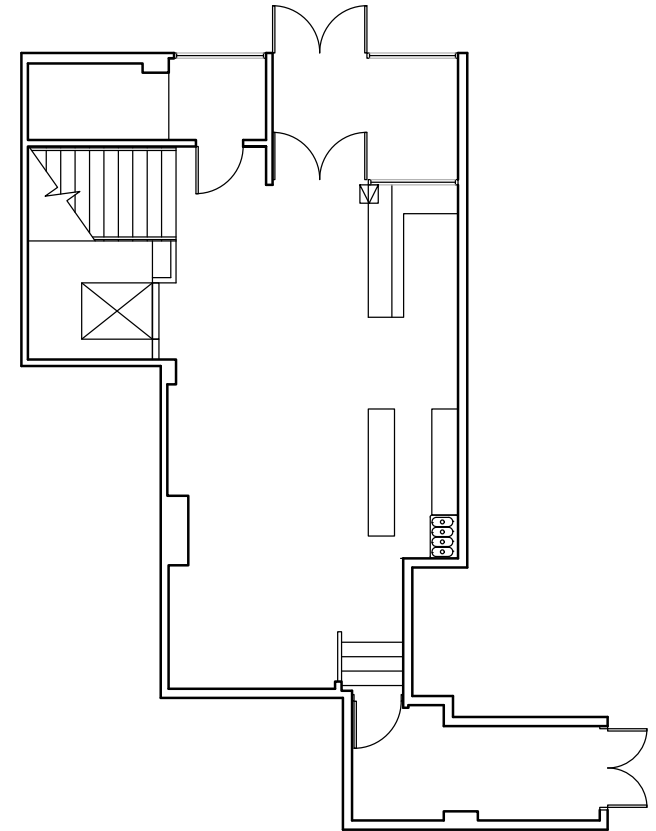

EXISTING UPPER LEVEL FLOOR PLAN

SCALE: 1/8" = 1'-0"

FLOOR PLAN



TOMMY CICCARONE, JR. | BILL HESS | ROB GAMBONE
 For Leasing Information: 610.321.1111 | Learn more online at www.bennettwilliams.com



COMMERCIAL BROKERAGE. *Redefined.*

ABOUT THE AREA

EVENTS IN DOWNTOWN WEST CHESTER

- Christmas Parade
- Halloween Parade
- Turk's Head Music Festival

**525 BUSINESSES IN
DOWNTOWN WEST CHESTER**

**13,000 BUSINESSES
WITHIN A 10 MILE RADIUS**

**10,400 DOWNTOWN
EMPLOYEES**



Total enrollment: 17,614 (2021)
Established: 1871
Endowment: \$47.2 million as of 2019
President: Christopher Fiorentino
Provost: R. Lorraine Bernotsky
Academic Staff: 695 full-time / 298 part-time



Beds: 248 licensed
Adult & Pediatric Admissions: 13,876
Outpatient Tests & Procedures: 434,381
Emergency Department Visits: 44,551
Births: 2,799
Employees: 2,561
Physicians: 687



West Chester is the official County Seat of Chester County, PA.

As of the 2020 census, the population of Chester County was 534,413, increasing by 7.1% from 498,886 in 2010.




TOMMY CICCARONE, JR. | BILL HESS | ROB GAMBONE
For Leasing Information: 610.321.1111 | Learn more online at www.bennettwilliams.com



COMMERCIAL BROKERAGE. *Redefined.*



MARKET OVERVIEW

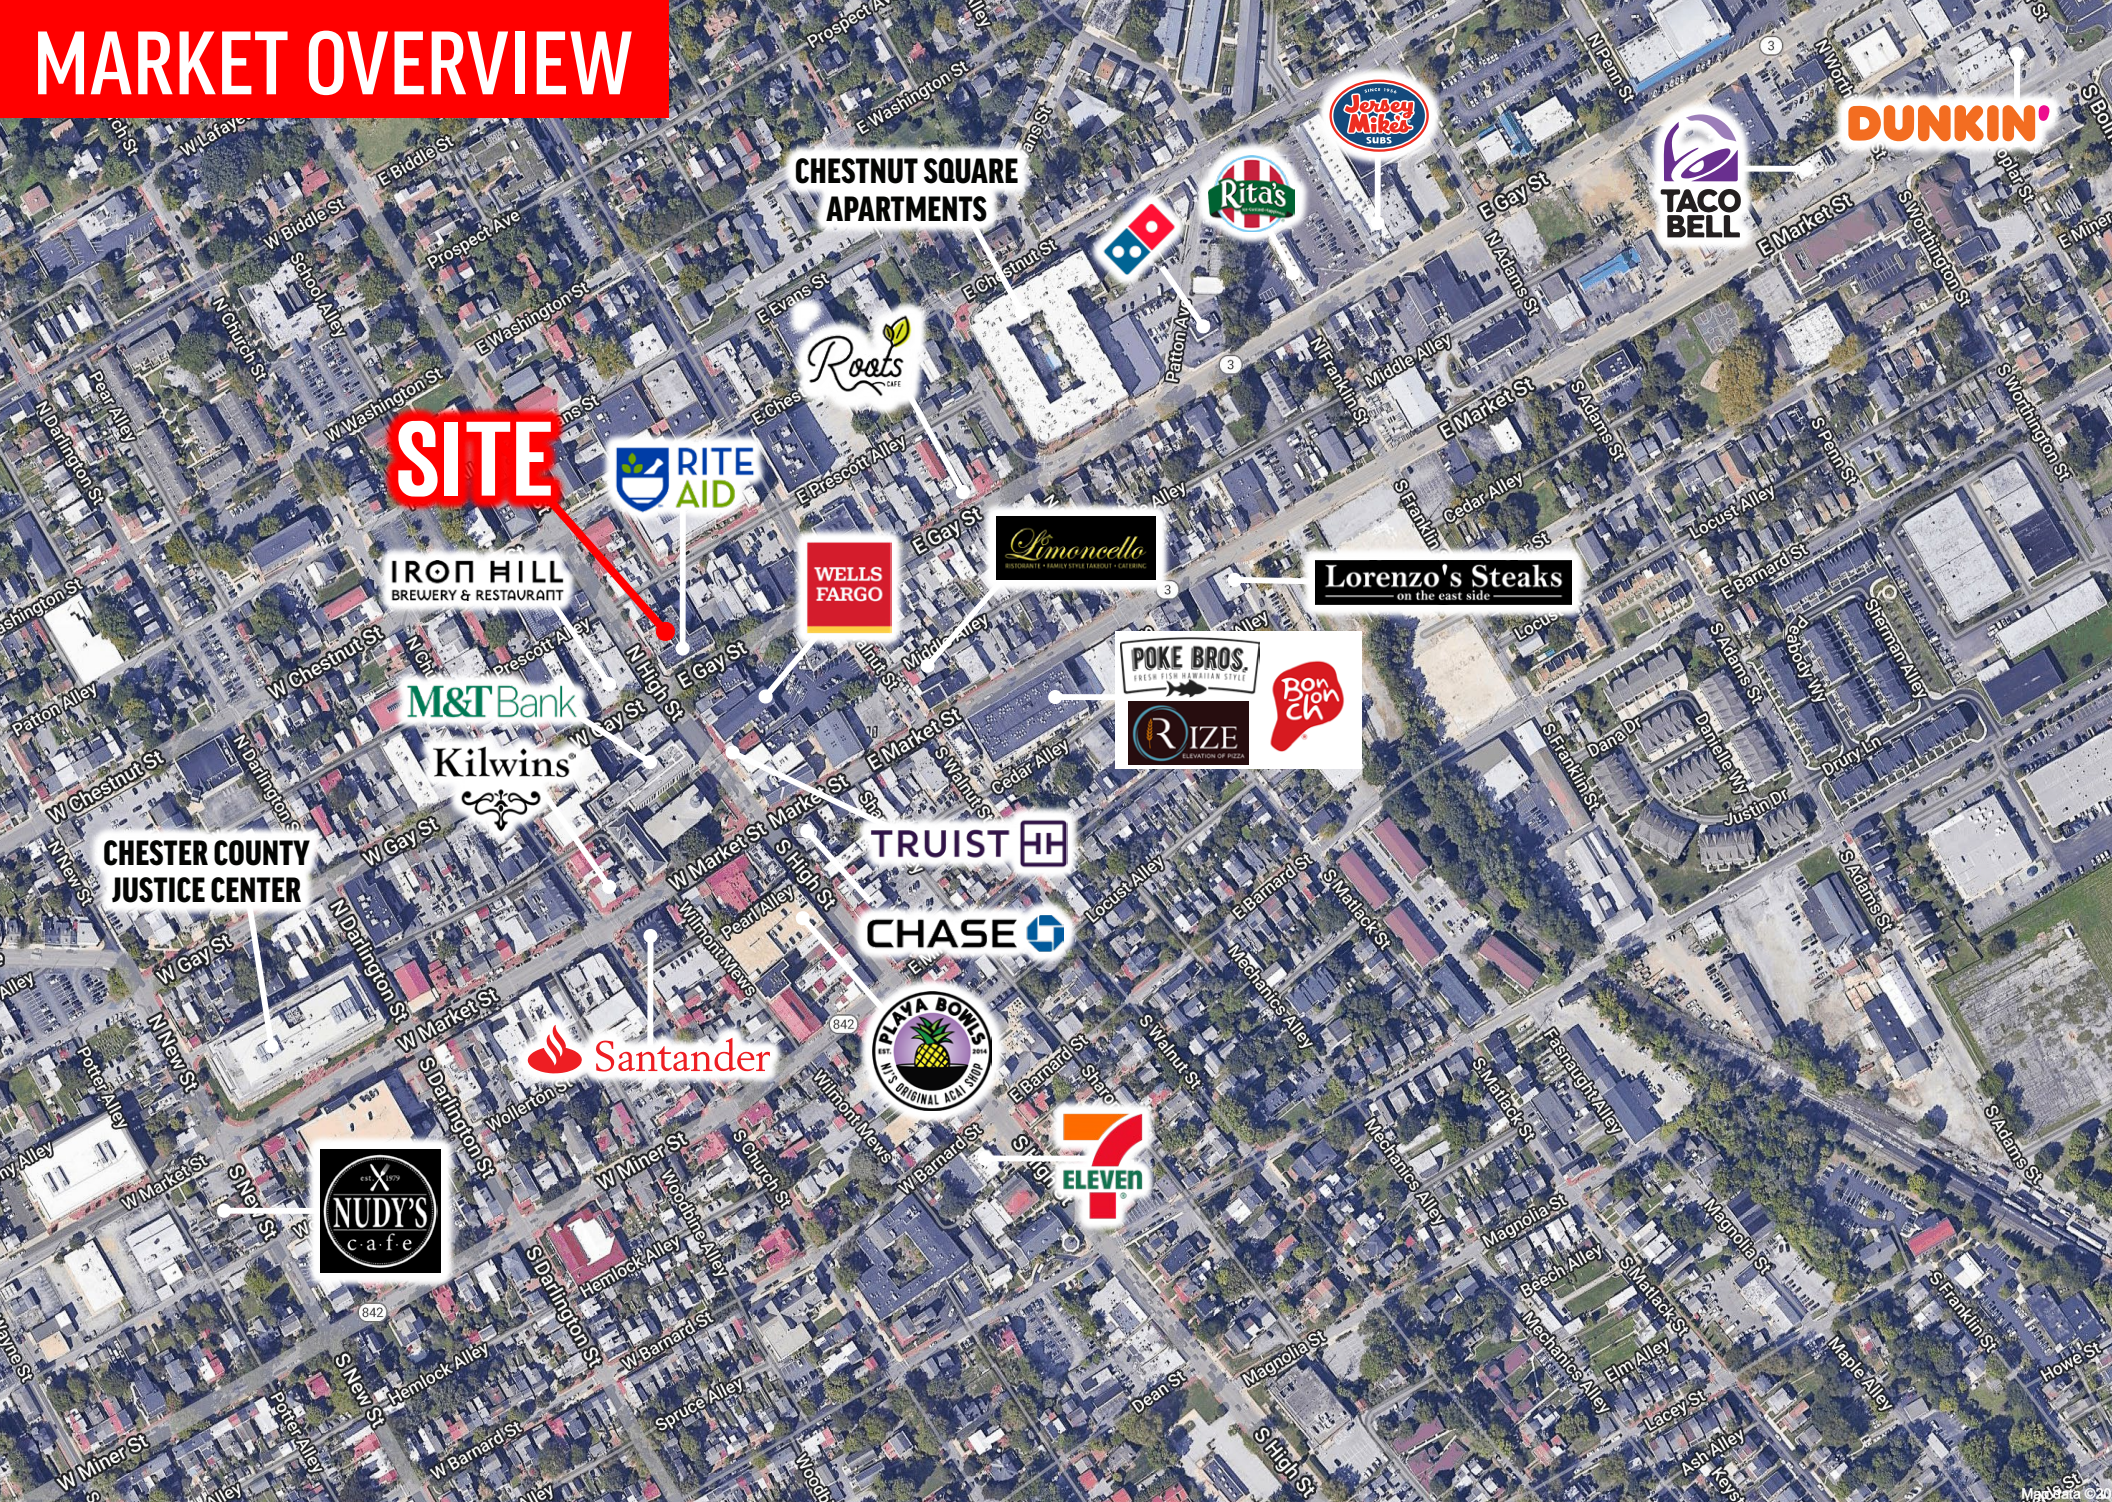



OUR LOCATIONS:

YORK OFFICE:

3528 Concord Rd.
York, PA 17402

EXTON OFFICE:

1 E. Uwchlan Ave.
Suite 409, Exton, PA 19341

WEST CHESTER OFFICE:

107 E Chestnut St, Suite 1
West Chester, PA 19380

LANCASTER OFFICE:

150 Farmington Lane, Suite 201
Lancaster, PA 17601

STATE COLLEGE OFFICE:

330 Innovation Blvd, Suite 205
State College, PA 16803

NEW JERSEY OFFICE:

236 E. Route 38, Suite 130
Moorestown, NJ 08057



LISTING AGENTS:



TOMMY CICCARONE, JR.

tommy@bennettwilliams.com



BILL HESS

bhess@bennettwilliams.com



ROB GAMBONE

rgambone@bennettwilliams.com

610.321.1111 | www.bennettwilliams.com

LANDLORD
REPRESENTATION

TENANT
REPRESENTATION

INVESTMENT
SALES

PROPERTY
MANAGEMENT



About Bennett Williams

Since its founding in 1956, Bennett Williams Commercial, Inc. has offered full Commercial Real Estate services to the Central Pennsylvania region and beyond. We have served thousands of commercial, industrial and retail clients as we have grown in size and reputation. With our team of both experienced and knowledgeable executives as well as young and energetic professionals, we have the team to handle any commercial real estate need.

Bennett Williams is a member of the Retail Brokers Network (RBN), a partnership of the best regional retail brokerage firms servicing all of the major markets across the United States. Our affiliates are handpicked ensuring that our clients receive top quality service and representation in any market they need help in, with 61 offices across 65+ markets and 700+ members.

